


A. B. C. D. E. F. G. H. I. J. K. L. M. N. O. P. Q. R. S. T. U. V. W.

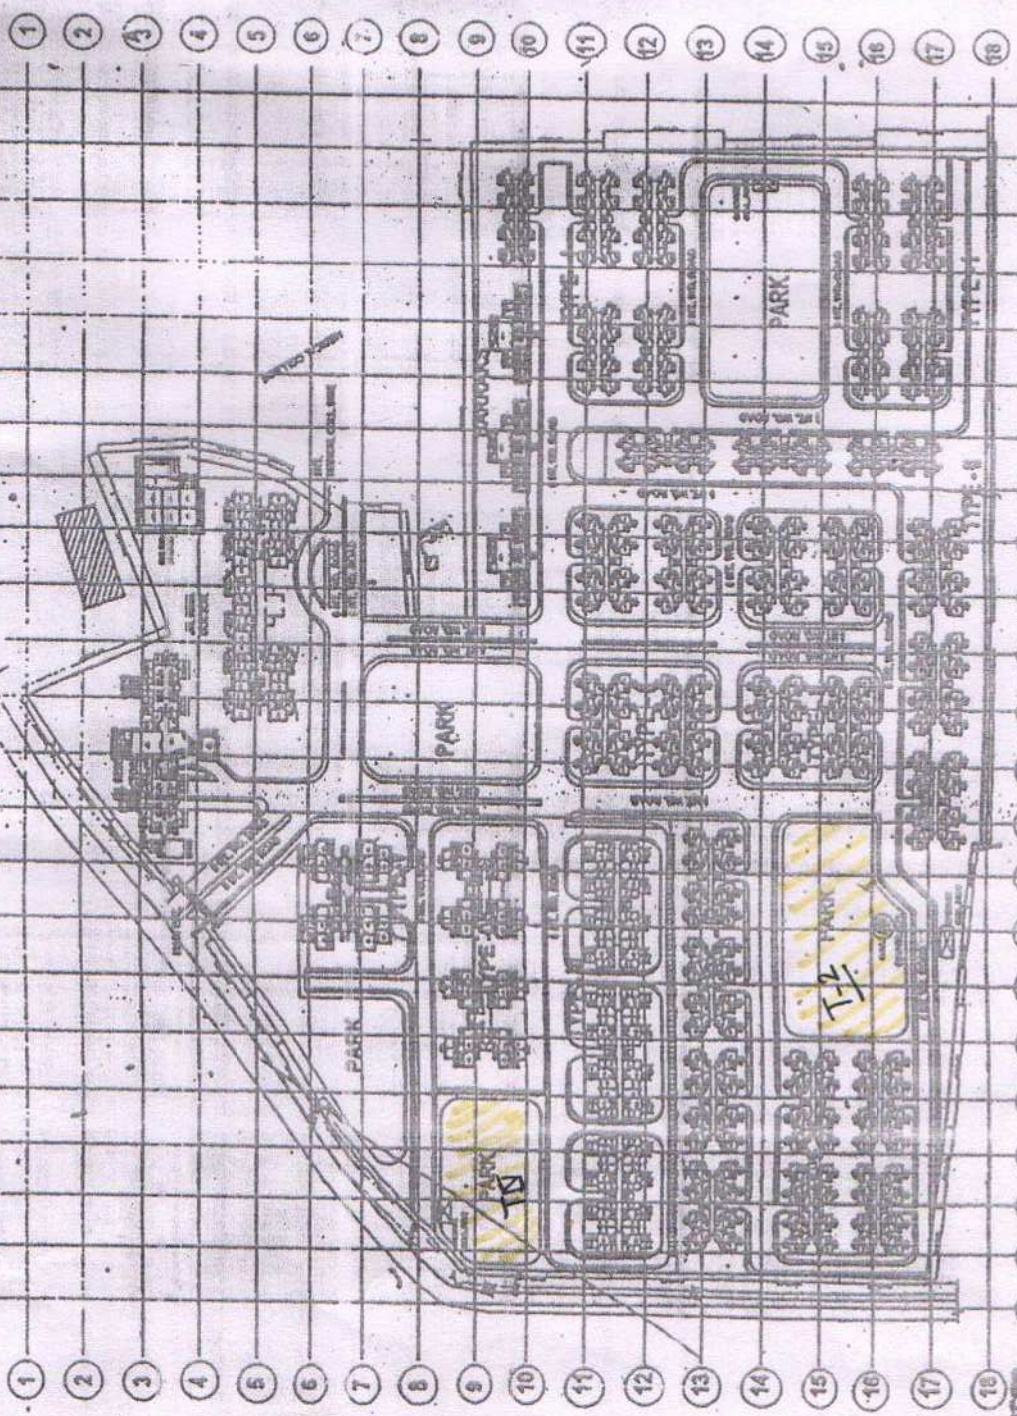

TYPE V.	NOS. OF BLOCKS - 1 NOS. NOS. OF STORES - 6 NOS. NOS. OF UNITS - 24 NOS.
TYPE IV.	NOS. OF BLOCKS - 2 NOS. NOS. OF STORES - 6 NOS. NOS. OF UNITS - 48 NOS.
TYPE III.	NOS. OF BLOCKS - 3 NOS. NOS. OF STORES - 4 NOS. NOS. OF UNITS - 96 NOS.
TYPE II.	NOS. OF BLOCKS - 5 NOS. NOS. OF STORES - 4 NOS. NOS. OF UNITS - 96 NOS.
TYPE I.	NOS. OF BLOCKS - 12 NOS. NOS. OF STORES - 4 NOS. NOS. OF UNITS - 384 NOS.
BARRERS.	NOS. OF BLOCKS - 3 NOS. NOS. OF STORES - 3 NOS. NOS. OF UNITS - 300 NOS.
	SIL. DOCTOR RESL. - 77 NOS. J.N. DOCTOR RESL. - 88 NOS.

HOUSING LAY-OUT

HOUSING E/01/06

DATE: _____

SCALE: _____

DESIGNED BY: _____

CHECKED BY: _____

APPROVED BY: _____

Unit Ischarge
U. P. R. N. R. Ltd.
Jodhpur, Etwah Dist